


**TOWN OF SPENCER**  
*Office of Utilities & Facilities*

Steven J. Tyler, P.E.  
Superintendent  
styler@spencerma.gov

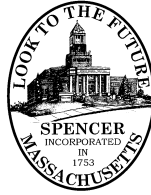

3 Old Meadow Road  
Spencer, MA 01562  
Phone: 508-885-7515  
Fax: 508-885-9416

**Construction Notice: Single Lane Vehicle Restriction on  
Hastings Road at Wire Village Road Bridge  
Over Turkey Hill Brook**

Due to guardrail and bridge damage, the Hastings Road Bridge will be restricted to one single lane of travel from now to the foreseeable future when funds are available for permanent repairs. Soon you will see new jersey style crash barriers, advanced warning and yield signs per the attached plans. The traffic management changes will affect the Wire Village Road approaches as well.

**Drivers must yield to allow only one vehicle at a time on the bridge. Drive with caution and alertness at all times. Reduce speeds and strictly adhere to traffic signs when approaching this bridge from Hastings Road or Wire Village Road.**

We apologize for the inconvenience, but the temporary narrowing of the bridge to a single lane is necessary to provide adequate protection in place of the damaged guardrails.

If you wish to be on our project status email update list please send an email requesting to be placed on the Spencer Construction updates list to styler@spencerma.gov. Please include "Spencer Construction Updates" in your email subject line.

If necessary, you may call the Utilities and Facilities Office at 508-885-7525. We will do our best to assist you. Thank you for your patience and understanding.




65 GLENN STREET | LAWRENCE, MA 01843  
TEL 978.794.1792 | FAX 978.794.1793  
WWW.TECMASS.COM

JOB: EMERGENCY TEMPORARY SAFETY BARRIER  
INSTALLATION & TRAFFIC MANAGEMENT PLAN

PROJECT #: T0397.01

SK# 1 DATE: 6/13/2013

SK TITLE: SIGNING AND STRIPING

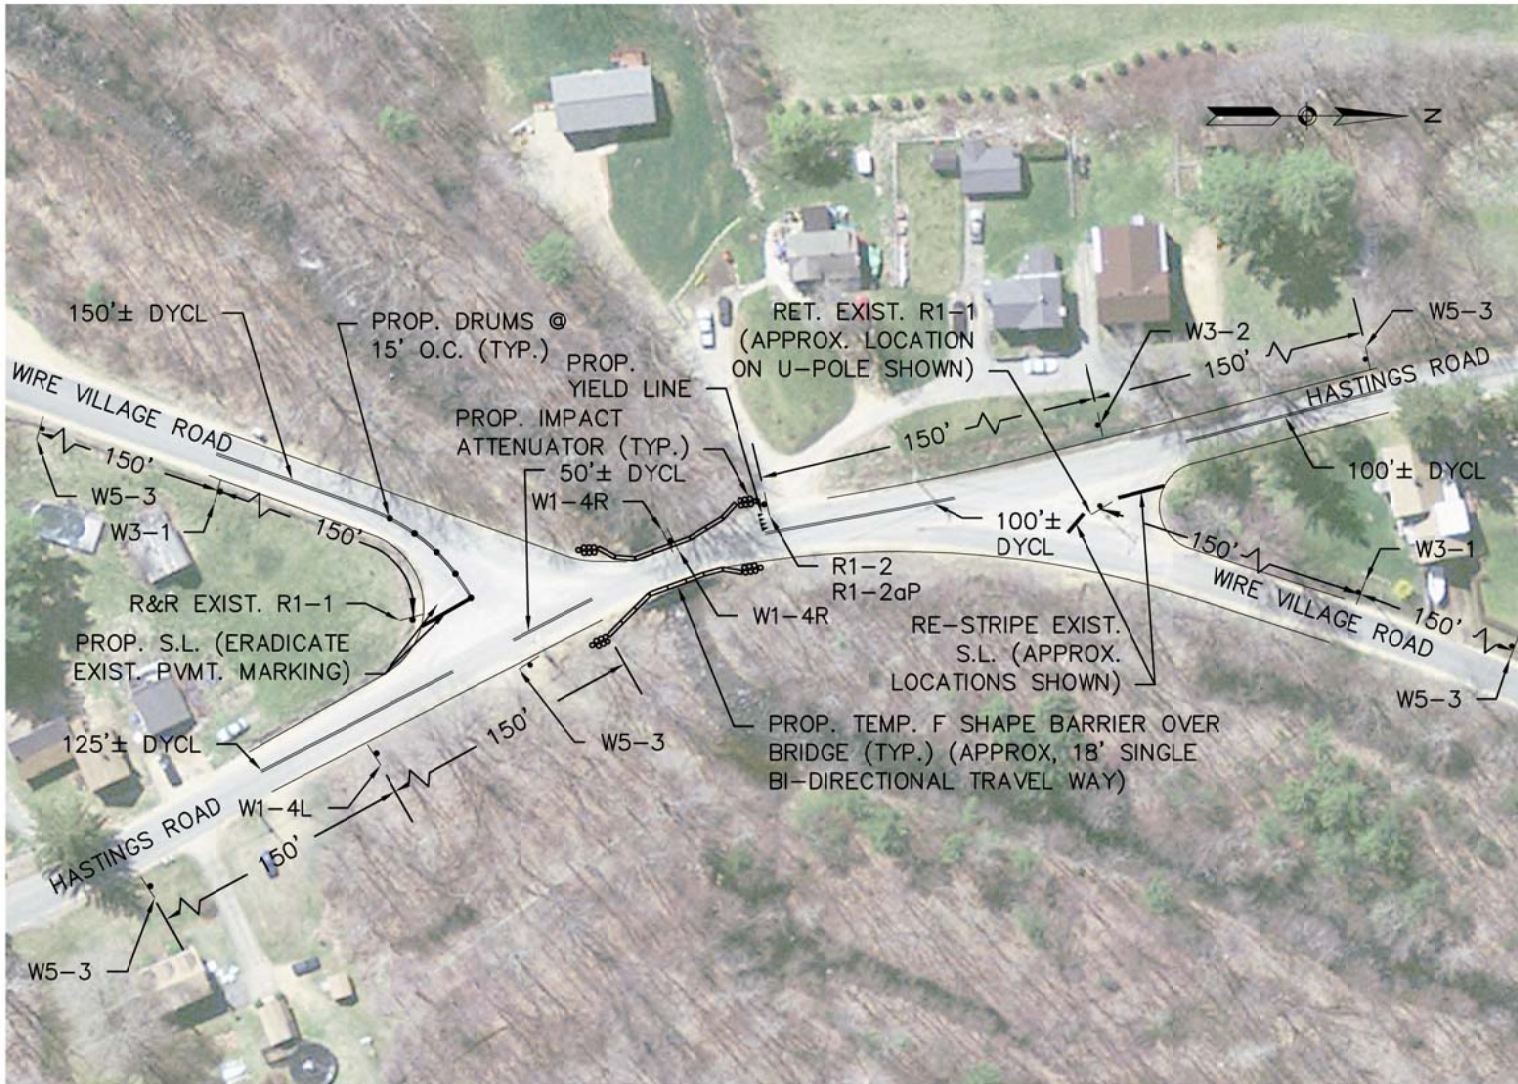

NOTES:

1. DRUMS ARE INTENDED TO BE A TEMPORARY MEASURE TO ACCLIMATE DRIVERS TO NEW ROADWAY ALIGNMENT.
2. CONTRACTOR SHALL FASTEN TEMPORARY SIGN POSTS TO EXISTING BRIDGE RAIL OR EXISTING STRUCTURE OUTSIDE TEMPORARY BARRIER.



65 GLENN STREET | LAWRENCE, MA 01843  
 TEL 978.794.1792 | FAX 978.794.1793  
 WWW.TECMASS.COM








JOB: EMERGENCY TEMPORARY SAFETY BARRIER  
 INSTALLATION & TRAFFIC MANAGEMENT PLAN

PROJECT #: T0397.01

SK# 2

DATE: 6/13/2013

SK TITLE: SIGN SUMMARY

ID NUMBER	SIZE OF SIGN		LEGEND	TEXT DIMENSIONS			SIGNS REQUIRED	UNIT AREA (SF)	TOTAL AREA (SF)
	WIDTH	HEIGHT		LETTER HEIGHT	VERTICAL SPACING	ARROW RTE. MKR.			
R1-2	30	30		SEE 2009 MANUAL ON UNIFORM TRAFFIC CONTROL DEVICES FOR STREETS AND HIGHWAYS			1	6.25	6.25
R1-2aP	24	18					1	3	3
W1-4R	30	30					2	6.25	12
W1-4L	30	30					1	6.25	6.25
W3-1	30	30					2	6.25	12.50
W3-2	30	30					1	6.25	6.25
W5-3	30	30					5	6.25	31.25

T: \T0397.01\CAD\Structural\Final\T0397.01\_Hastings Road Emergency Repair.dwg 6/12/2013 5:03:55 PM




65 GLENN STREET | LAWRENCE, MA 01843  
 TEL 978.794.1792 | FAX 978.794.1793  
 WWW.TECMASS.COM

JOB: EMERGENCY TEMPORARY SAFETY BARRIER  
 INSTALLATION & TRAFFIC MANAGEMENT PLAN

PROJECT #: T0397.01

SK# 3 DATE: 6/13/2013

SK TITLE: DECK CROSS SECTION (LOOKING NORTH)

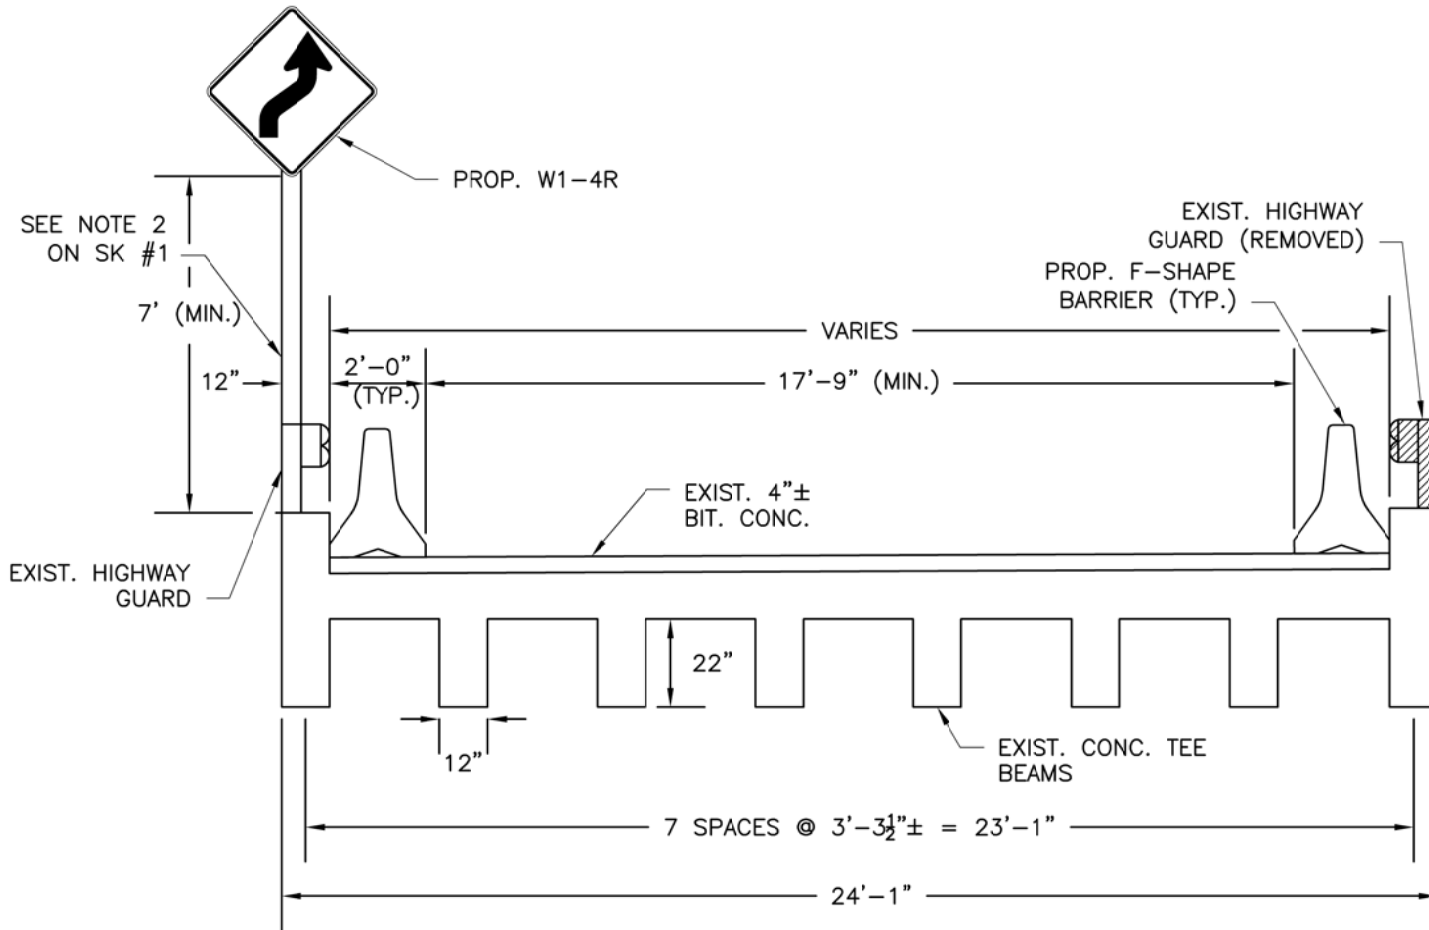

SCALE: 1/4"=1'-0"